



**CITY OF BRIDGEPORT
DEVELOPMENT SERVICES**

PUBLIC ROW EXCAVATION & DRIVEWAY APPROACH PERMIT

RES: _____ COM: _____

CONTRACTOR INFORMATION:

Date: _____		
Applicant Name: _____	Phone Number: _____	
Representing Company: _____	Company Address: _____	
City: _____	State: _____	Zip: _____
Project Address: _____	Property Owner: _____	

Exact Location: _____

Dates when work is intended: From: _____ To: _____

Expected time that the ROW (Right-of-Way) shall be obstructed: From: _____ To: _____

Nature and Purpose of Excavation: _____

Other Requirements:

- ✓ A map of the location and traffic control plans if work will obstruct the flow of traffic.
- ✓ Evidence of sufficient public liability and property damage insurance coverage to protect persons traveling along and upon the ROW during the time that the excavation work is in progress.
- ✓ In addition, a Parkway Contractor must be registered and execute a \$5,000 bond payable to the City of Bridgeport annually.

APPLICANT SIGNATURE

DATE

DEPARTMENT APPROVAL

DATE

<i>Office use only</i> PERMIT #: _____ <input type="checkbox"/> Entered into Master Permit Log	PARKWAY/DRIVEWAY APPROACH FEE: <p style="text-align: center;">\$30.00</p>
---	--



ARTICLE 3.700 PARKWAY IMPROVEMENTS

Sec. 3.701 Definitions

As used in this article a "parkway contractor" is defined as a person or firm of persons which lays, constructs, builds, repairs or rebuilds any sidewalk, curb, gutter or driveway approach on any street, alley, thoroughfare or public right-of-way within the city.

Sec. 3.702 Contractor Registration

It shall be unlawful for any person or firm to perform the work of a parkway contractor, as defined in this article, without first having registered with the City of Bridgeport annually. The fee shall be as provided for in the fee schedule found in the appendix of this code payable at the time of registration. **The parkway contractor shall also be required to make and execute a bond to the city in the sum of five thousand dollars (\$5,000.00).** Further, for each job the parkway contractor shall obtain a permit, from the director of public works, the fee for which shall be as provided for in the fee schedule found in the appendix of this code to do such work.

Sec. 3.703 Application for Registration


- (a) The applicant shall file in the office of the director of public works a statement of his qualifications, together with a surety company bond of five thousand dollars (\$5,000.00) conditioned that the applicant will indemnify and save harmless the city and any person, firm or corporation with whom such applicant may contract to perform work from any and all damage of every character arising from, or caused directly or indirectly by any negligence in the performance of such work, and for any imperfect or inadequate work done by the applicant, and that applicant will maintain such work in a good and workmanlike state of repair for and during a period of two (2) years from and after its completion and acceptance by the city. Such statement of qualifications, approved by the director of public works, together with bond and date of issuance, shall be filed by the director of public works with the city secretary.
- (b) The applicant shall notify the director of public works of the date on which he intends to start operations on any new work or contract.
- (c) The applicant shall stamp his name, together with the year in which the work is completed, on each piece of work constructed by him with a stamp having letters not less than one-half inch nor greater than one (1) inch in size, and making an impression approximately one-eighth inch in depth.


Sec. 3.704 Standard of Work

All such work shall be done according to standard specifications, grades and lines furnished by the director of public works, and shall at all times be subject to the inspection and approval of the director of public works or other persons designated for such work by him. Use of perishable materials in the public right-of-way, such as wood products, is strictly forbidden. Any other materials proposed for use in the public right-of-way, not included in the Engineering Design Manual standard specifications, must first be approved by the director of public works. Immediately upon the completion of each and every such piece of work, the contractor shall apply for and obtain from the director of public works a certificate, stating in substance that such work has been completed according to the standard specifications, grades and lines given by him.

Sec. 3.705 Commercial Property


Owners of commercial property, at the time of construction, reconstruction, rehabilitation, or for such other alterations that require a building permit, shall be required to construct any parkway improvements deemed necessary to bring these appurtenances into compliance with current standards. At the time of plan review, the director of public works shall determine any parkway improvements required and same shall be conveyed to the building permit applicant.
(Ordinance 00-8 adopted 3/21/00)

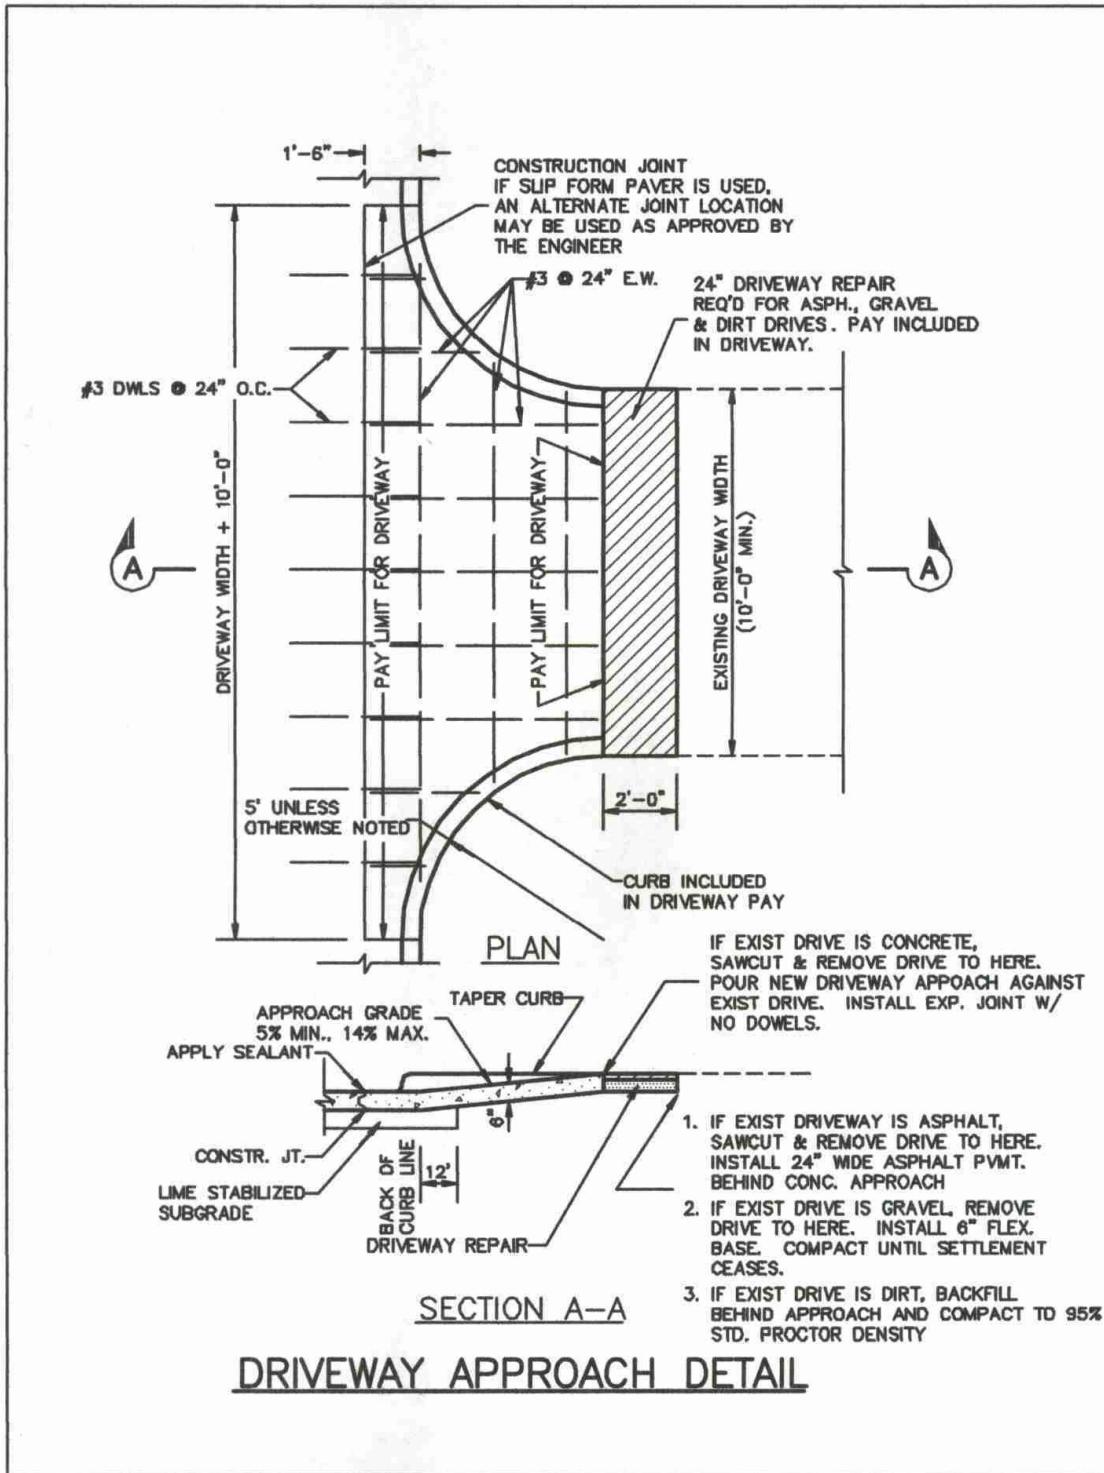

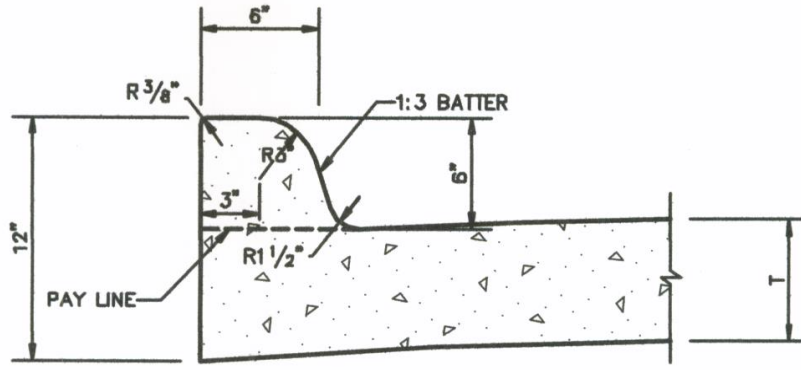

INTEGRAL CURB DETAIL

SCALE: 1 1/2" = 1'-0"

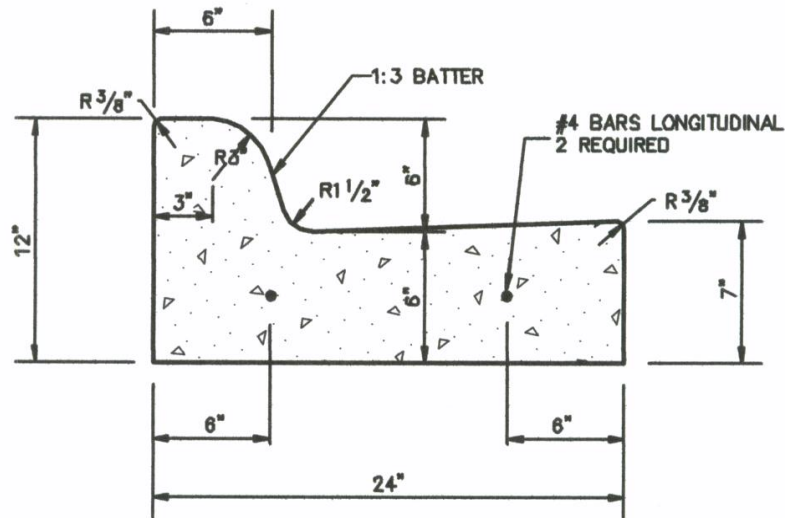

24" SEPARATE CURB & GUTTER DETAIL

SCALE: 1 1/2" = 1'-0"